


WATERSHED AREAS (IN SQ. FT.)							
WATERSHED #	TOTAL AREA WITHIN R.O.W.	EXISTING IMPERVIOUS	EXISTING LANDSCAPED	PROPOSED IMPERVIOUS	PROPOSED DEVELOPED	UNDISTURBED EXISTING IMPERVIOUS	UNDISTURBED EXISTING LANDSCAPED
1 & 2	54,406	21,874	32,064	19,728	40,004	13,377	1,025
3	40,142	0	40,142	14,346	32,828	0	7,314
WETLAND CROSSING				875	875		

LEGEND:

- CAPPED REBAR SET 2025
- PINS FOUND AS NOTED
- GRANITE MONUMENT FOUND
- WOOD UTILITY POLE
- ○ CATCH BASIN / DRAINAGE MANHOLE
- USF OUTLET STRUCTURE
- 📷 PHOTO LOCATION / DIRECTION
- BOUNDARY LINE
- APPROXIMATE BOUNDARY LINE
- DEED LINE
- EXISTING RIGHT OF WAY OR EASEMENT LINE
- PROPOSED RIGHT OF WAY OR EASEMENT LINE
- DIMENSIONAL TIE
- APPROXIMATE STREAM THREAD
- DIMENSIONAL TIE
- EXISTING PAVED SURFACE
- EXISTING GRAVEL SURFACE
- APPROXIMATE TREE LINE

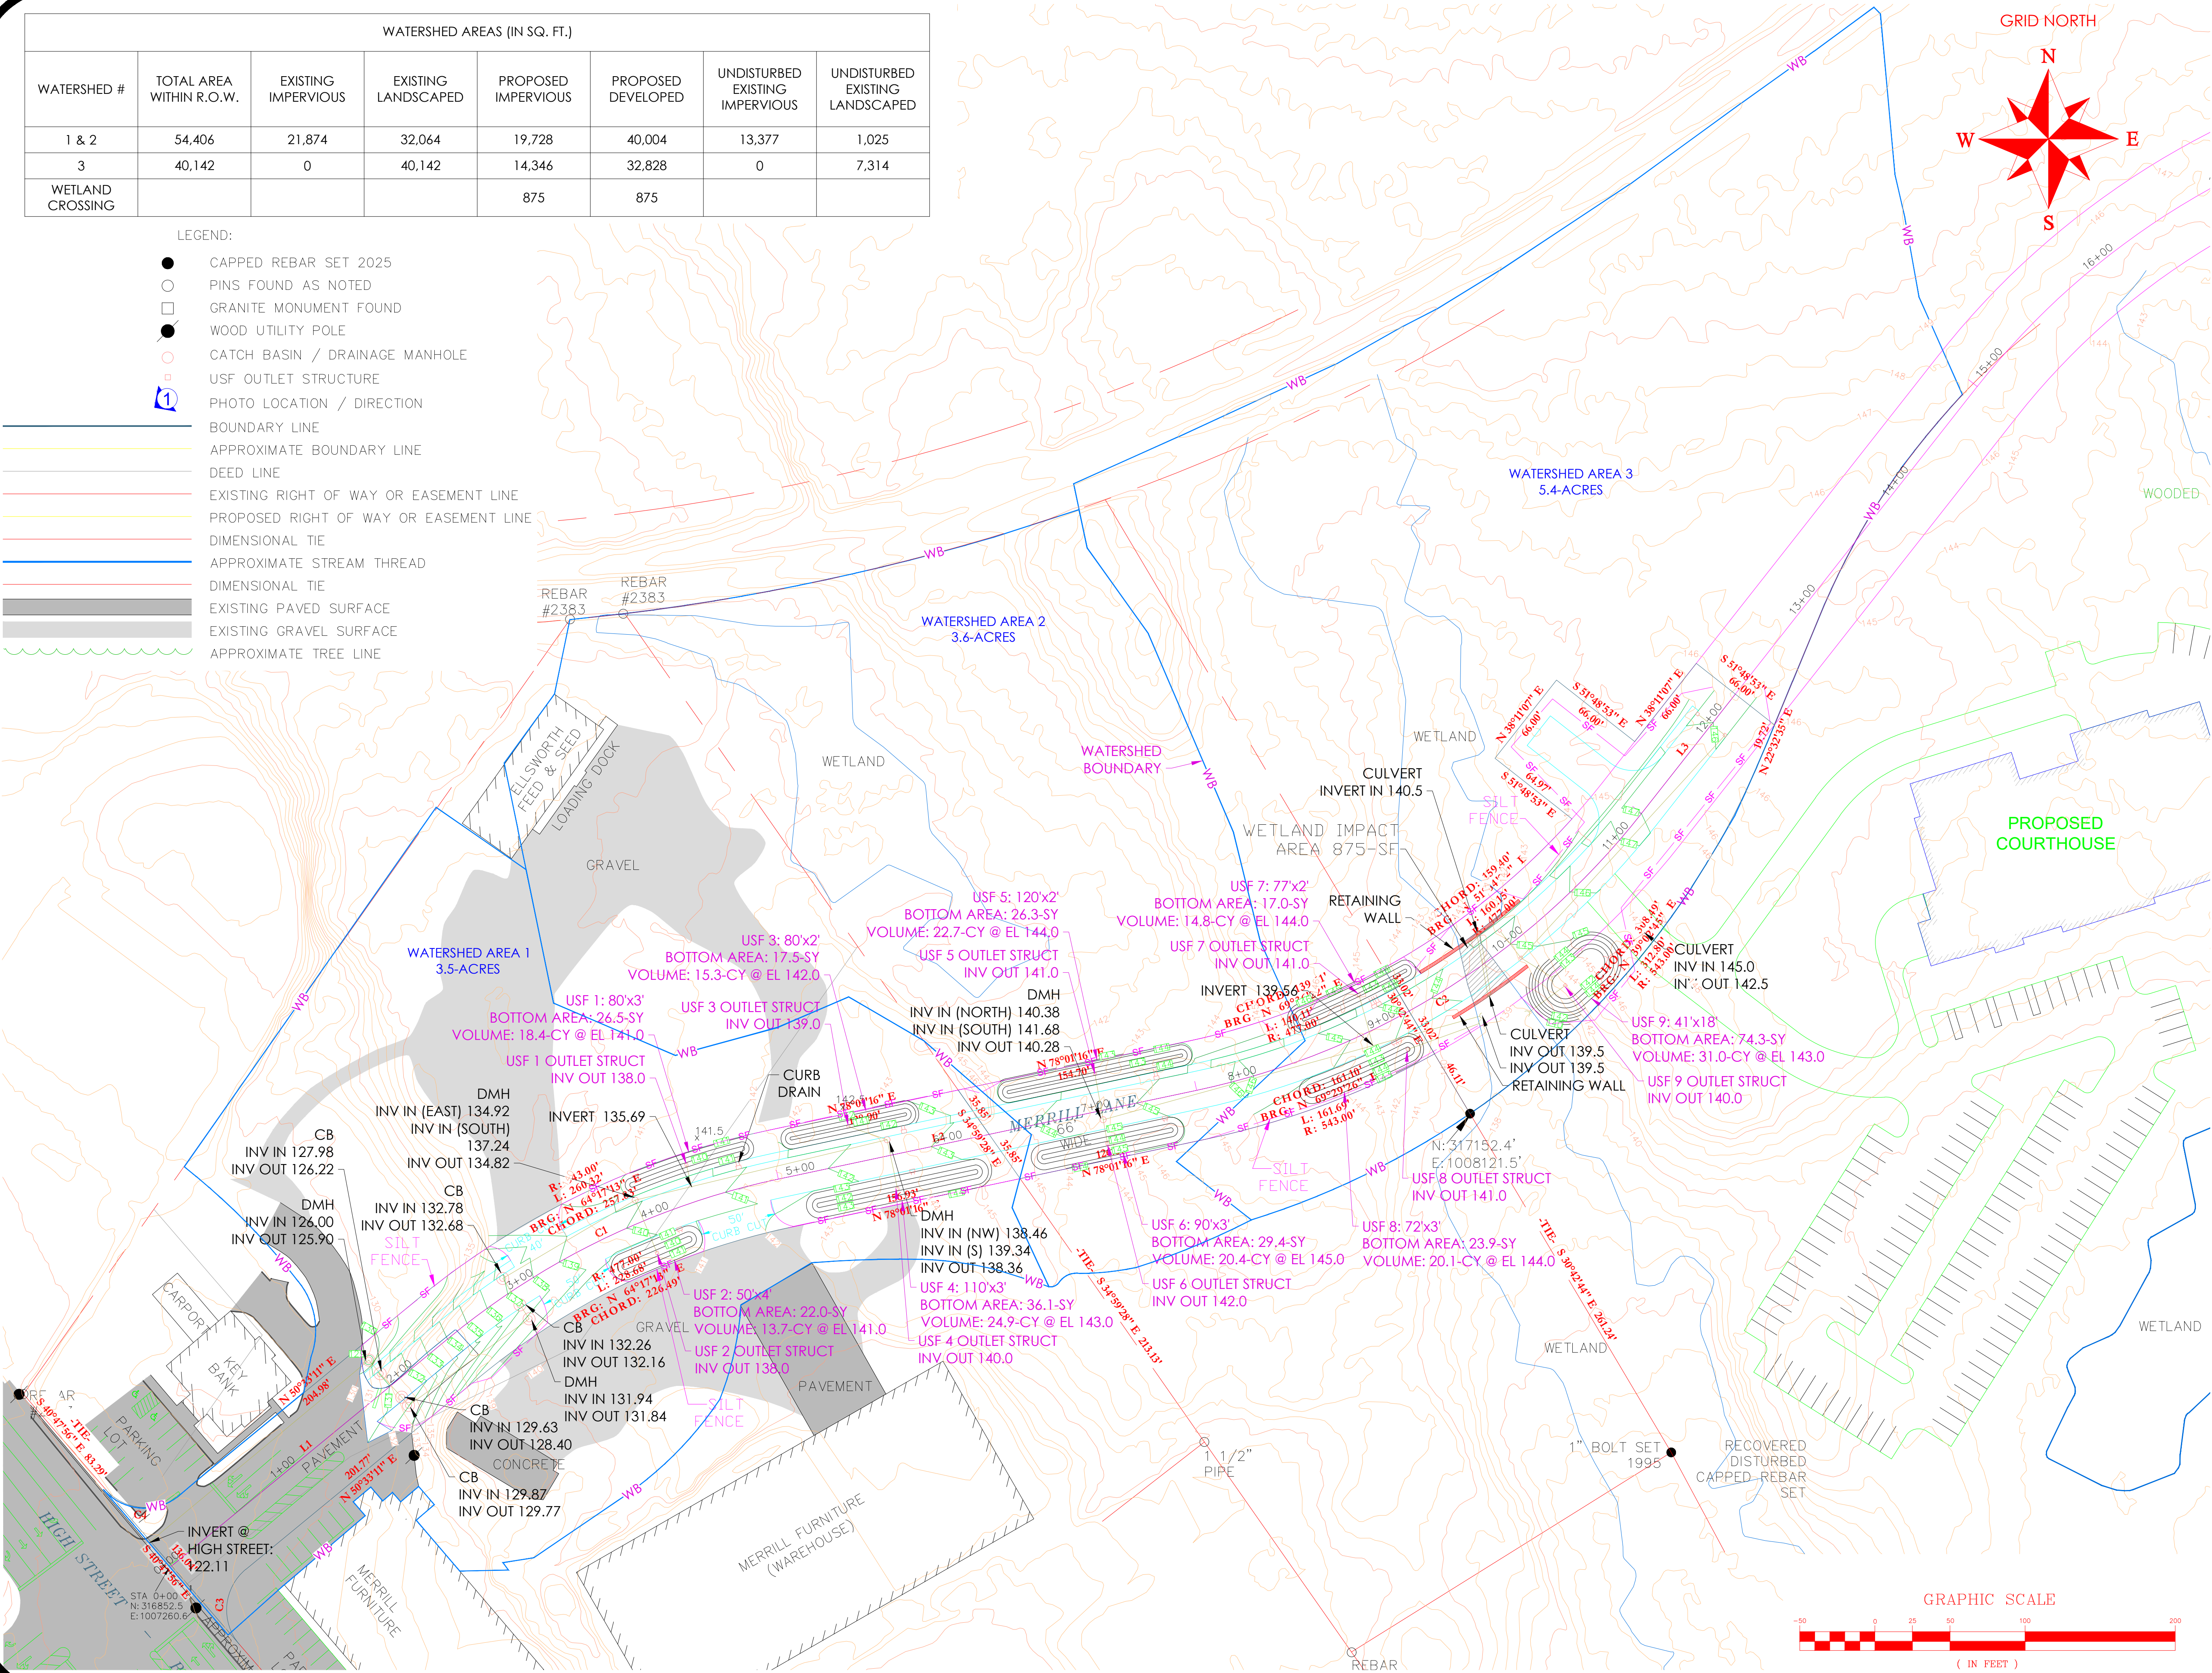

General Notes

PERMIT DRAWINGS
NOT FOR CONSTRUCTION

No.	Revision/Issue	Date

Record Owner and Address

CITY OF ELLSWORTH
1 CITY HALL PLAZA
ELLSWORTH, ME 04605

Firm Name and Address

Andrew McCullough
Engineering Consultants
93 Bucksport Road
Ellsworth, ME
207-667-6551
mccengr@gmail.com

DEVELOPED WASTERSHED PLAN
MERRILL LANE EXTENSION
Prepared For:
CITY OF ELLSWORTH
1 City Hall Plaza
Ellsworth, Maine

Project 6508	Sheet WS-2
Date 6/29/25	
Scale 1"=50'	